


First Floor

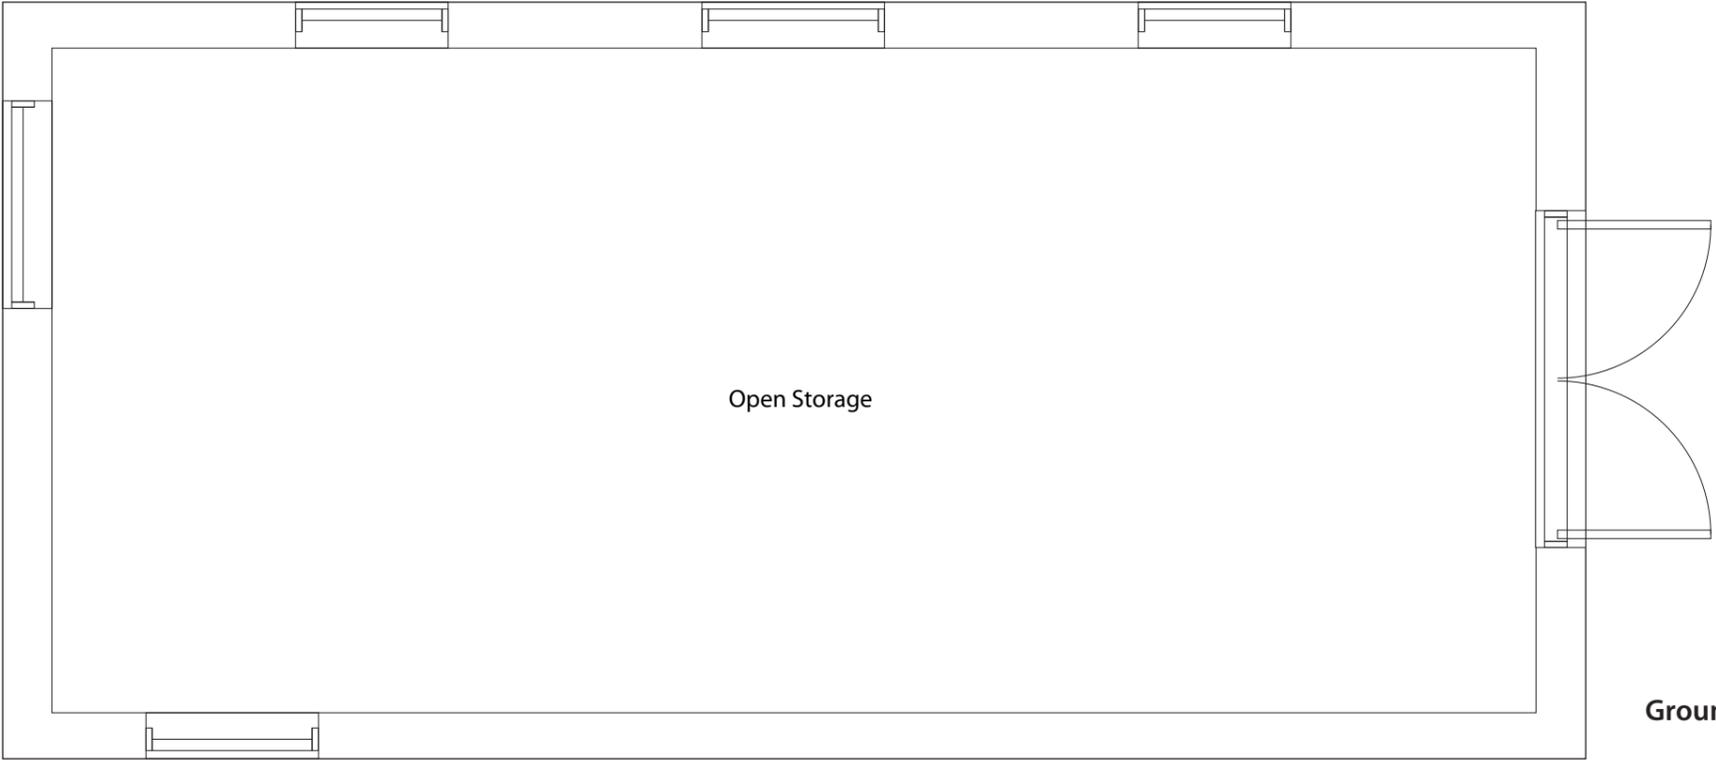

Ground Floor



DATE 12-03-2019

D 1009-2

DRAWN DS-01

TITLE The Stone Barn - Existing Floor Plans

CLIENT Bramley Parish Council
 Village Hall
 Hall Road
 Bramley
 GU5 0AX

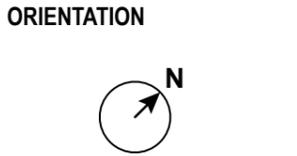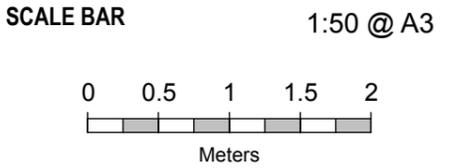

**DAVID STRUDWICK
 DESIGN + BUILD**
 14 The Coombes, Bramley, Surrey, GU5 0HT
 07775 802767 / projects@davidstrudwick.co.uk