


First Floor


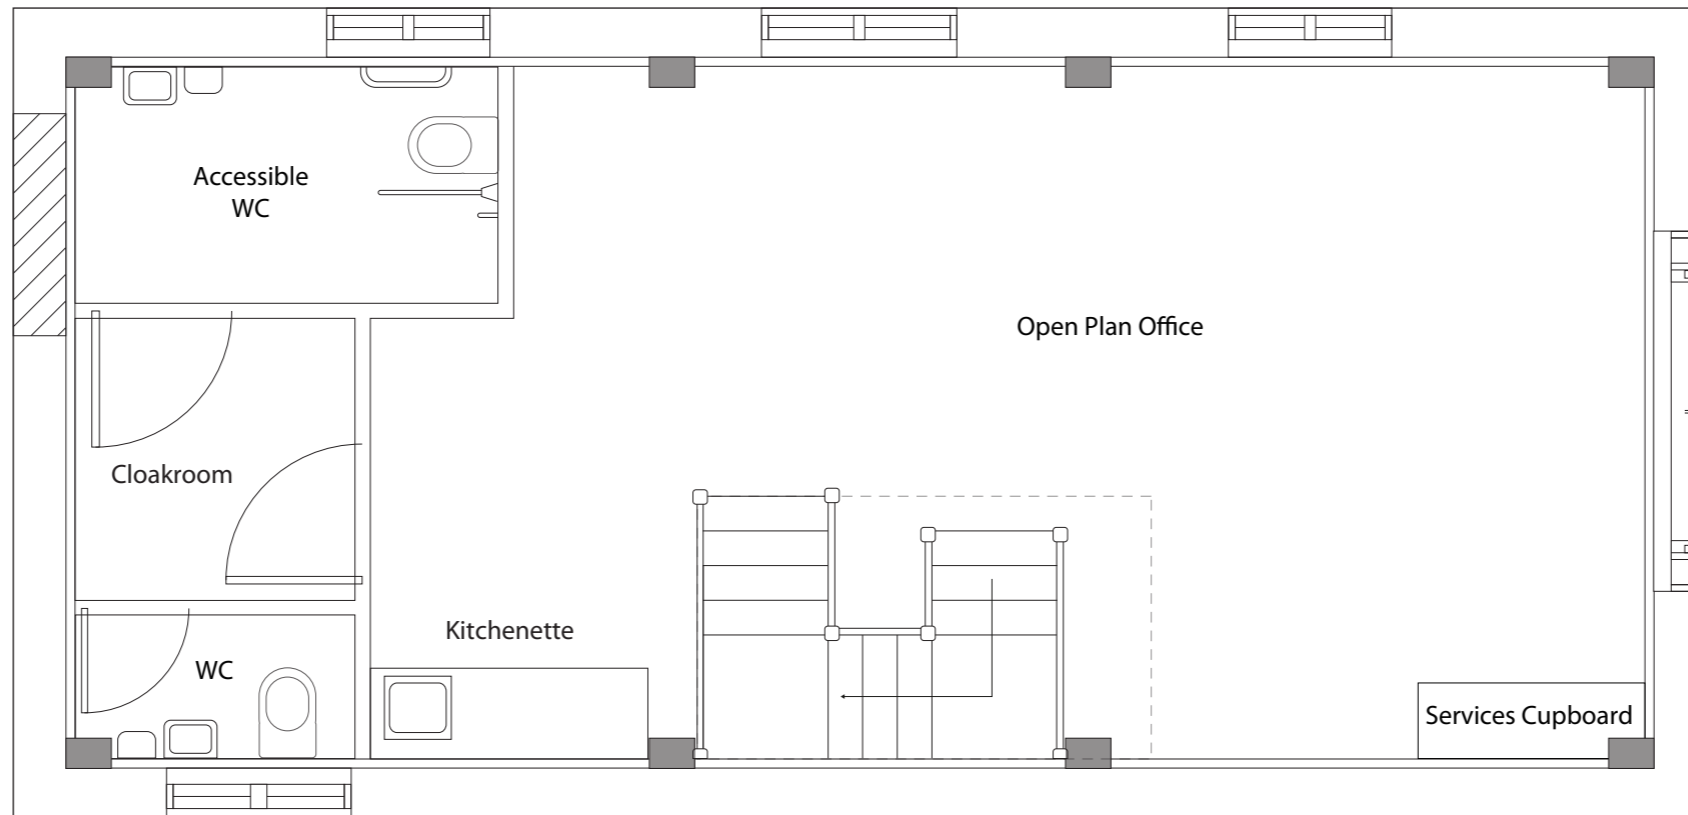


Ground Floor

DATE	12-03-2019
DRAWN	DS-01
TITLE	The Stone Barn - Proposed Floor Plans

D 1009-4B

CLIENT
 Bramley Parish Council
 Village Hall
 Hall Road
 Bramley
 GU5 0AX

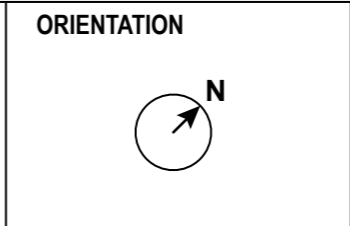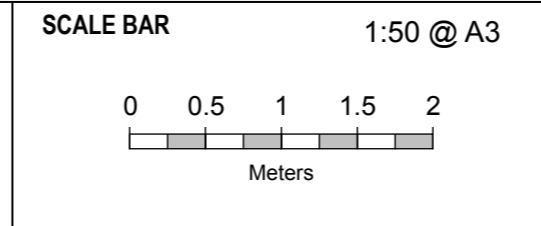

**DAVID STRUDWICK
 DESIGN + BUILD**

14 The Coombes, Bramley, Surrey, GU5 0HT
 07775 802767 / projects@davidstrudwick.co.uk